
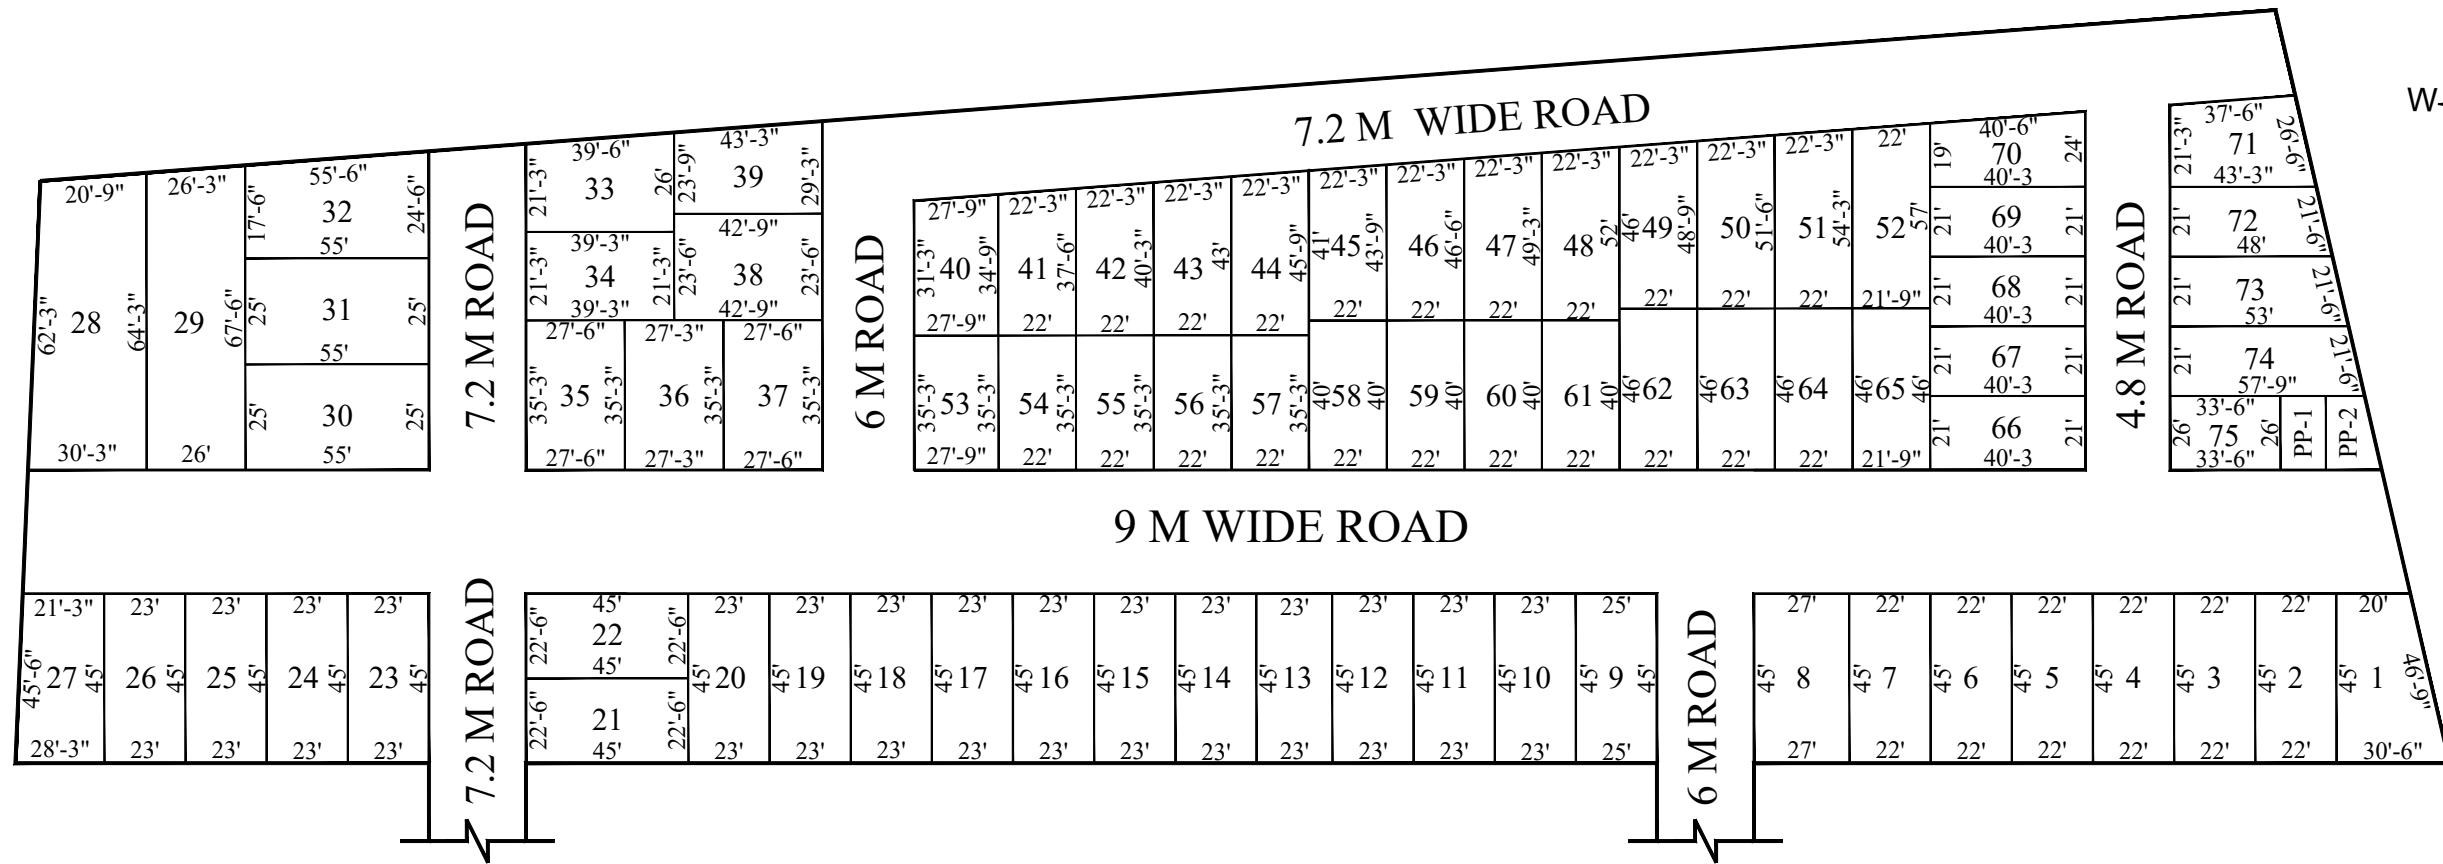


# SHOBHA WINDSOR CASTLE

APPROVED LAYOUT OF HOUSE SITES IN SURVEY NOS. 422/1B1 IN PERUNGALATHUR VILLAGE,  
TAMBARAM TALUK, CHENGALPATTU DISTRICT.

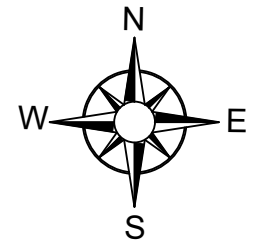

## AREA STATEMENT

| PLOT NO | AREA IN SQ.FT | PLOT NO | AREA IN SQ.FT | PLOT NO | AREA IN SQ.FT | PLOT NO | AREA IN SQ.FT | PLOT NO | AREA IN SQ.FT | PLOT NO | AREA IN SQ.FT | PLOT NO | AREA IN SQ.FT | PLOT NO | AREA IN SQ.FT |
|---------|---------------|---------|---------------|---------|---------------|---------|---------------|---------|---------------|---------|---------------|---------|---------------|---------|---------------|
| 1       | 1136          | 11      | 1035          | 21      | 1013          | 31      | 1375          | 41      | 799           | 51      | 1170          | 61      | 880           | 71      | 942           |
| 2       | 990           | 12      | 1035          | 22      | 1013          | 32      | 1155          | 42      | 860           | 52      | 1216          | 62      | 1012          | 72      | 958           |
| 3       | 990           | 13      | 1035          | 23      | 1035          | 33      | 927           | 43      | 921           | 53      | 978           | 63      | 1012          | 73      | 1061          |
| 4       | 990           | 14      | 1035          | 24      | 1035          | 34      | 834           | 44      | 982           | 54      | 776           | 64      | 1012          | 74      | 1163          |
| 5       | 990           | 15      | 1035          | 25      | 1035          | 35      | 969           | 45      | 938           | 55      | 776           | 65      | 1001          | 75      | 871           |
| 6       | 990           | 16      | 1035          | 26      | 1035          | 36      | 961           | 46      | 998           | 56      | 776           | 66      | 845           |         |               |
| 7       | 990           | 17      | 1035          | 27      | 1114          | 37      | 969           | 47      | 1059          | 57      | 776           | 67      | 845           |         |               |
| 8       | 1215          | 18      | 1035          | 28      | 1592          | 38      | 1005          | 48      | 1120          | 58      | 880           | 68      | 845           |         |               |
| 9       | 1125          | 19      | 1035          | 29      | 1721          | 39      | 1133          | 49      | 1048          | 59      | 880           | 69      | 845           |         |               |
| 10      | 1035          | 20      | 1035          | 30      | 1375          | 40      | 916           | 50      | 1109          | 60      | 880           | 70      | 865           |         |               |

LAYOUT APPROVED BY

CMDA VIDE NO.89/2023

**GTK FOUNDATIONS**

PROJECT : SHOBHA WINDSOR CASTLE  
@ PERUNGALATHUR

OFFICE ADDRESS :

No.2/14, OLD STATE BANK COLONY  
WEST TAMBARAM, CHENNAI-45.  
PHONE - 8144981449

DRAWING NO:  
GTK/SWC/01

PREPARED BY : K.VISHNUPRIYAN  
CHECKED BY : K.VISHNUPRIYAN  
APPROVED BY : G.T.KARTHIKEYAN